











NCR HAAT LOWER GROUND FLOOR PLAN



130 METRE ROAD

24 METRE ROAD




RAMP-02 AS/DETAIL SHEET NO. : GCC-WD-RAMP-182

ВЕЦТ GREEN


OFFICE D N G MA EXISTING

CONNECTING PATHWAY

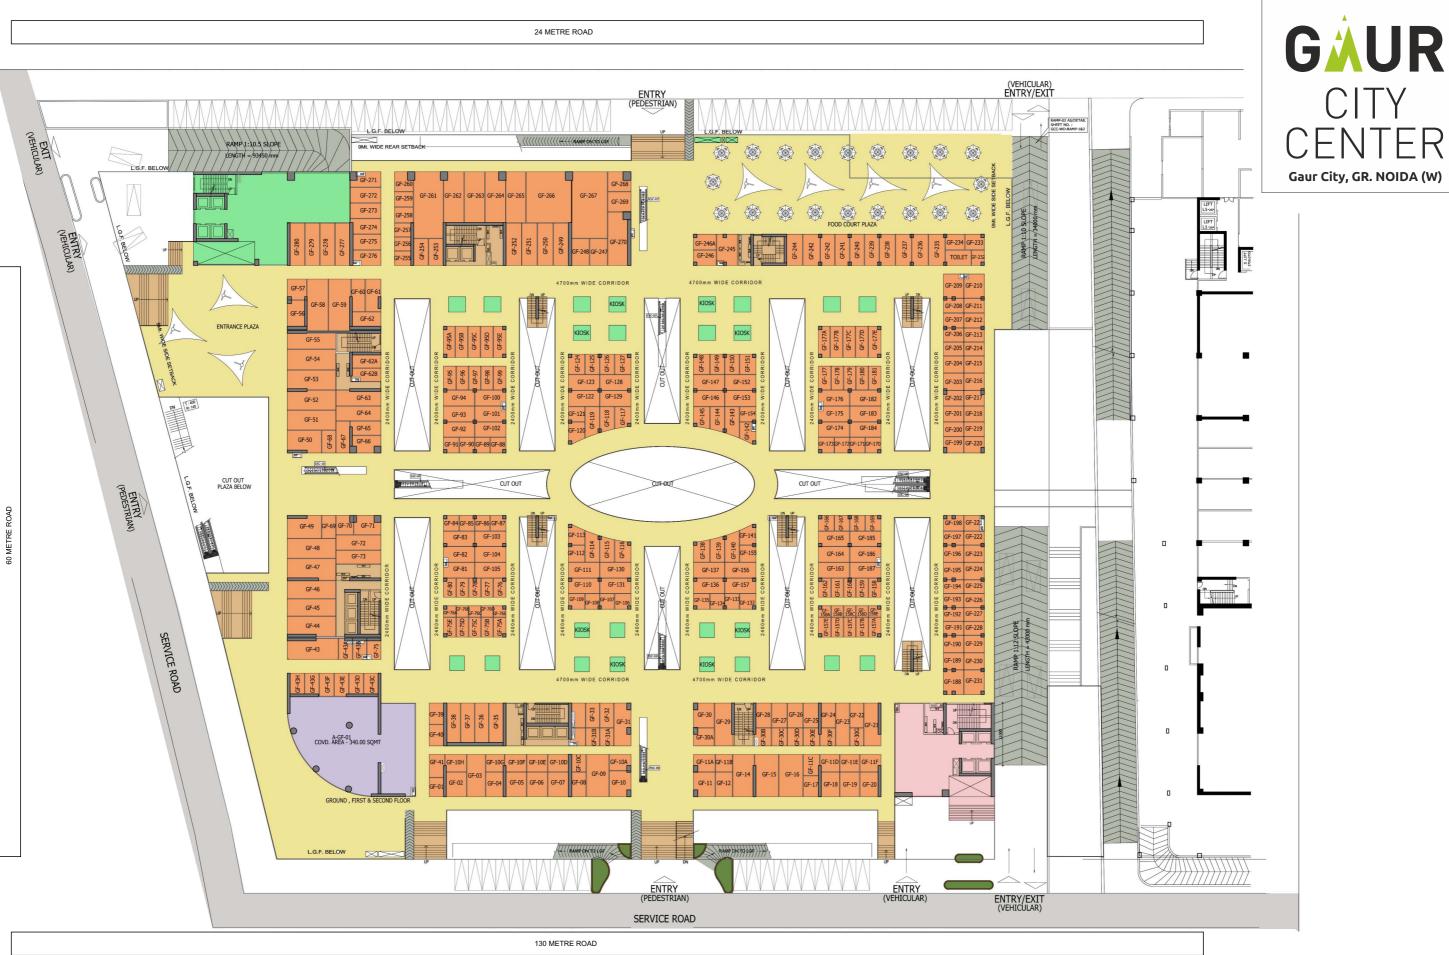


NCR HAAT GROUND FLOOR PLAN



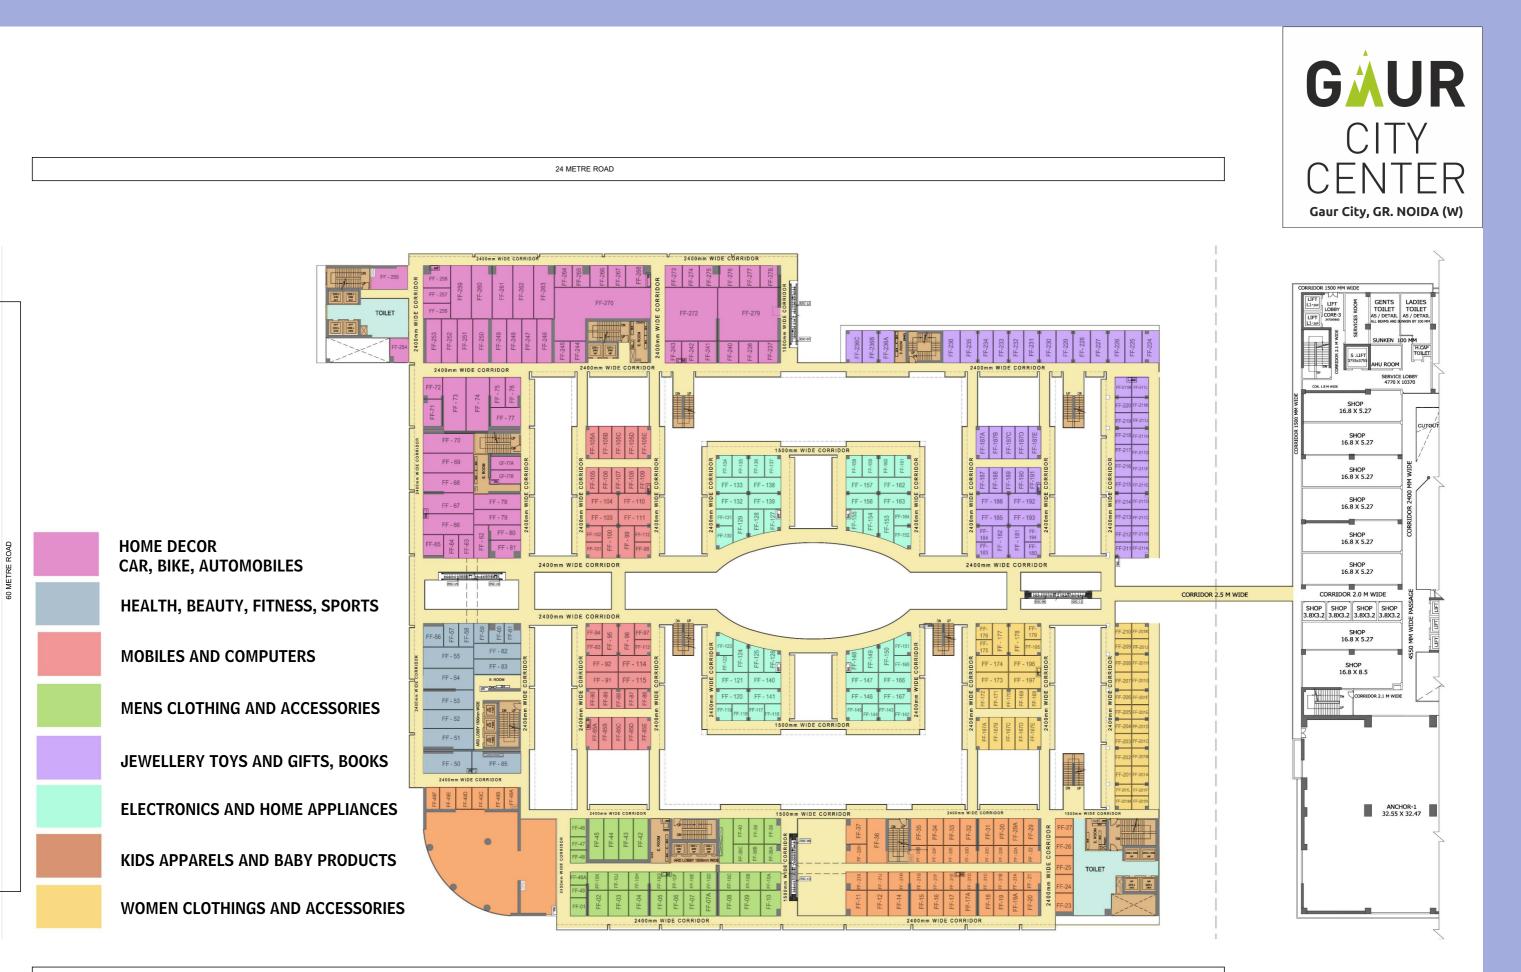

130 METRE ROAD

SADAR BAZAAR FIRST FLOOR PLAN

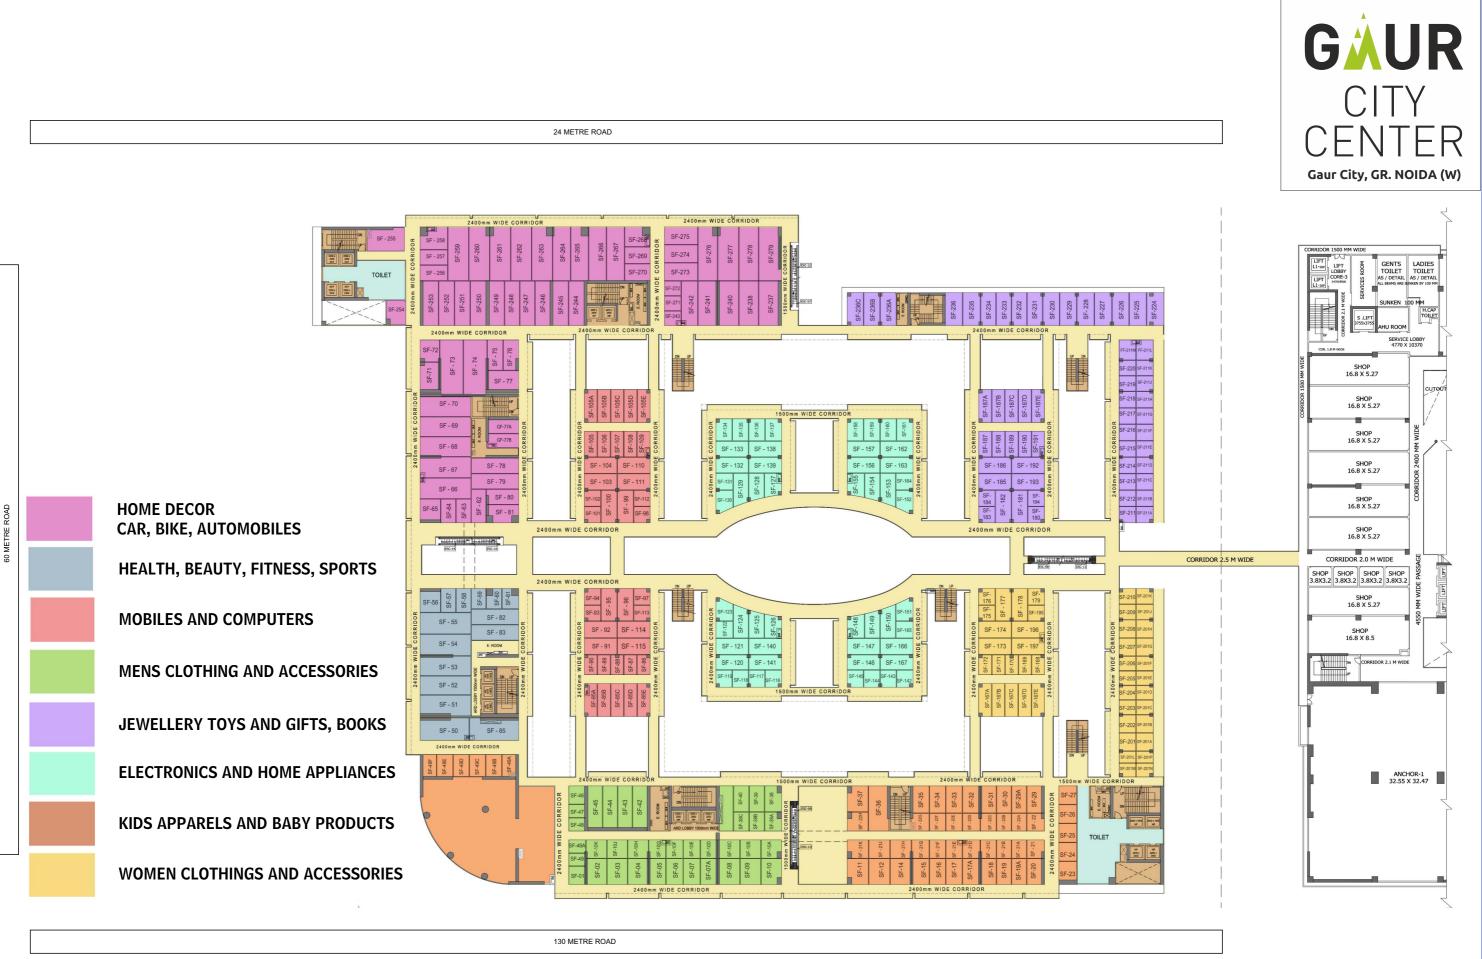

WHOLESALE BAZAAR SECOND FLOOR PLAN

MASTER PLAN OF GAUR CITY & GAUR CITY-2



LOANS AVAILABLE FROM LEADING BANKS

For Booking Call:+91-8010 456 456

Site Office: Gaur City, GH-01, Sec-4, Gr. Noida (West)

Gaur City (Gaursons Hi-tech Infrastructure Ltd) Lease deed no-8016 dated 05.05.2010, Layout Plans Sanctioned vide letter No. PLG (BP) BP 2279-5/GH/OPT-8574 Dt 14/09/10, PLG(BP) BP -2279/GH/OPT/3149 Dt 20/05/13, BP-2279/GH/OPS-7593, BP-2279/GH/OPS-1994 dated 21.06.2010, 14.09.2010, 25.10.12, 12.03.2014 respectively. Gaur City-2 (Gaursons Promoters Pvt. Ltd.) • Lease deed no-21972 dated-11.10.2010. Layout Plans Sanctioned vide letter No. 718 PLG (BP) BP-2526/GH/OPT/718 Dt 28/01/11, BP-2526/GH/OPS-7592, PLG (BP) BP 2526/GH/OPT/2470 Dt 25/04/13, *Terms & Conditions Apply 1 sq. mtrs. = 10.764 sq. ft. BP-2526/GH/OPS-1027 dated 28.01.2011, 25.10.12, 25.04.13, 11.02.2014 respectively. The details of the approval including building plans approved from GNIDA can be checked in our corporate office during office hours.



